



Bianca
by Reportage

Bianca
by Reportage

Once upon a life in Dubailand..

ABOUT REPORTAGE

Reportage Properties is one of the largest private developers in the United Arab Emirates, with projects in UAE, Egypt, Turkey, Morocco, and upcoming international projects.

We are focused and consistent in our objective to provide innovative, modern, and affordable housing solutions that not only offer our investors an outstanding value but also provide the home buyers a safe place to live in.

Our mission is to be amongst the most trusted real estate companies in the UAE by developing and providing homes that are equally elegant and affordable and provide you with a sense of belonging. We look forward to the upcoming years, and aspire to expand our real estate business globally.

We build homes with unparalleled elegance and comfort.



ريبورتاج العقارية

تمثل شركة ريبورتاج العقارية واحدة من أكبر مطوري العقارات الخاصة في دولة الإمارات العربية المتحدة بمشروعات قائمة في أبوظبي ودبي و مصر و تركيا والمغرب، ومشاريع دولية أخرى ضمن الخطة.

وتتركز الشركة في هدفها المتمثل في تقديم حلول إس كان مبتكرة وحديثة وبأسعار في المتناول، وهي حلول من شأنها أن توفر قيمة متميزة.

تمثل مهمة ريبورتاج العقارية في أن تكون أولى شركات العقارات الأكبر

ثقة في دولة الإمارات العربية المتحدة، وذلك من خلال تطوير وتوفير منازل تجمع بين الابتكار والعمالية ومقاييس الجميع، وتحسّن ساكنتها الشعور بالانتماء. تتطلع الشركة إلى الأعوام القادمة ونظمها إلى توسيع نطاق أعمالها العقارية على مستوى العالم.

**منازل تدّلizi بمزايا
وراحة لا تضاهى**



DUBAILAND

Designed to be Dubai's entertainment hub, Dubailand is an unparalleled opportunity for both living and investment. Dubailand stretches out across an immense 3 billion square feet in the heart of the city, making it the largest district in Dubai. The area is divided between a vibrant mix of vast residential communities and popular leisure attractions. Well-known residential projects and communities such as Al Barari and Arabian Ranches fall within this district, as well as the anticipated upcoming mega-project of Mohammed Bin Rashid City, and our very own Rukan community. According to ServiceMarket, a UAE platform for moving and home services, Dubailand, among other suburban communities, has emerged as the most popular neighborhood in Dubai that residents moved to in the first quarter of 2017.

دبي لاند

ضمت دبي لاند لتكون مركزاً ترفيهياً في دبي ، وهي فرصة مثالية للعيش والاستثمار. تبعد دبي لاند على مساحة هائلة تبلغ 3 مليارات قدم مربع في قلب المدينة، مما يجعلها أكبر منطقة في دبي. تقسم المنطقة بين مزيج نابض بالحياة من المجتمعات السكنية الشاسعة ومناطق الحذب الترفيهية الشهيرة. تقع المشاريع والمجتمعات السكنية المعروفة مثل البراري والقرابع العريقة ضمن هذه المنطقة ، بالإضافة إلى المشروع الضخم المرتقب لمدينة محمد بن راشد ومجتمع رakan الخاص بنا. وفقاً لـ ServiceMarket - وهي منصة إماراتية للنقل والخدمات المتزامنة - برزت دبي لاند من بين المجتمعات العمرانية الأخرى، كأشهر الأحياء في دبي التي انتقل إليها السكان في الربع الأول من عام 2017



كتاب الحدث

STAY IN THE HEART OF THE ACTION



- 05** MINUTES DRIVING TO **IMG WORLDS OF ADVENTURE**

11 MINUTES DRIVING TO **GLOBAL VILLAGE**

11 MINUTES DRIVING TO **ZAYED UNIVERSITY**

17 MINUTES DRIVING TO **DUBAI HILLS MALL**

23 MINUTES DRIVING TO **MALL OF THE EMIRATES**

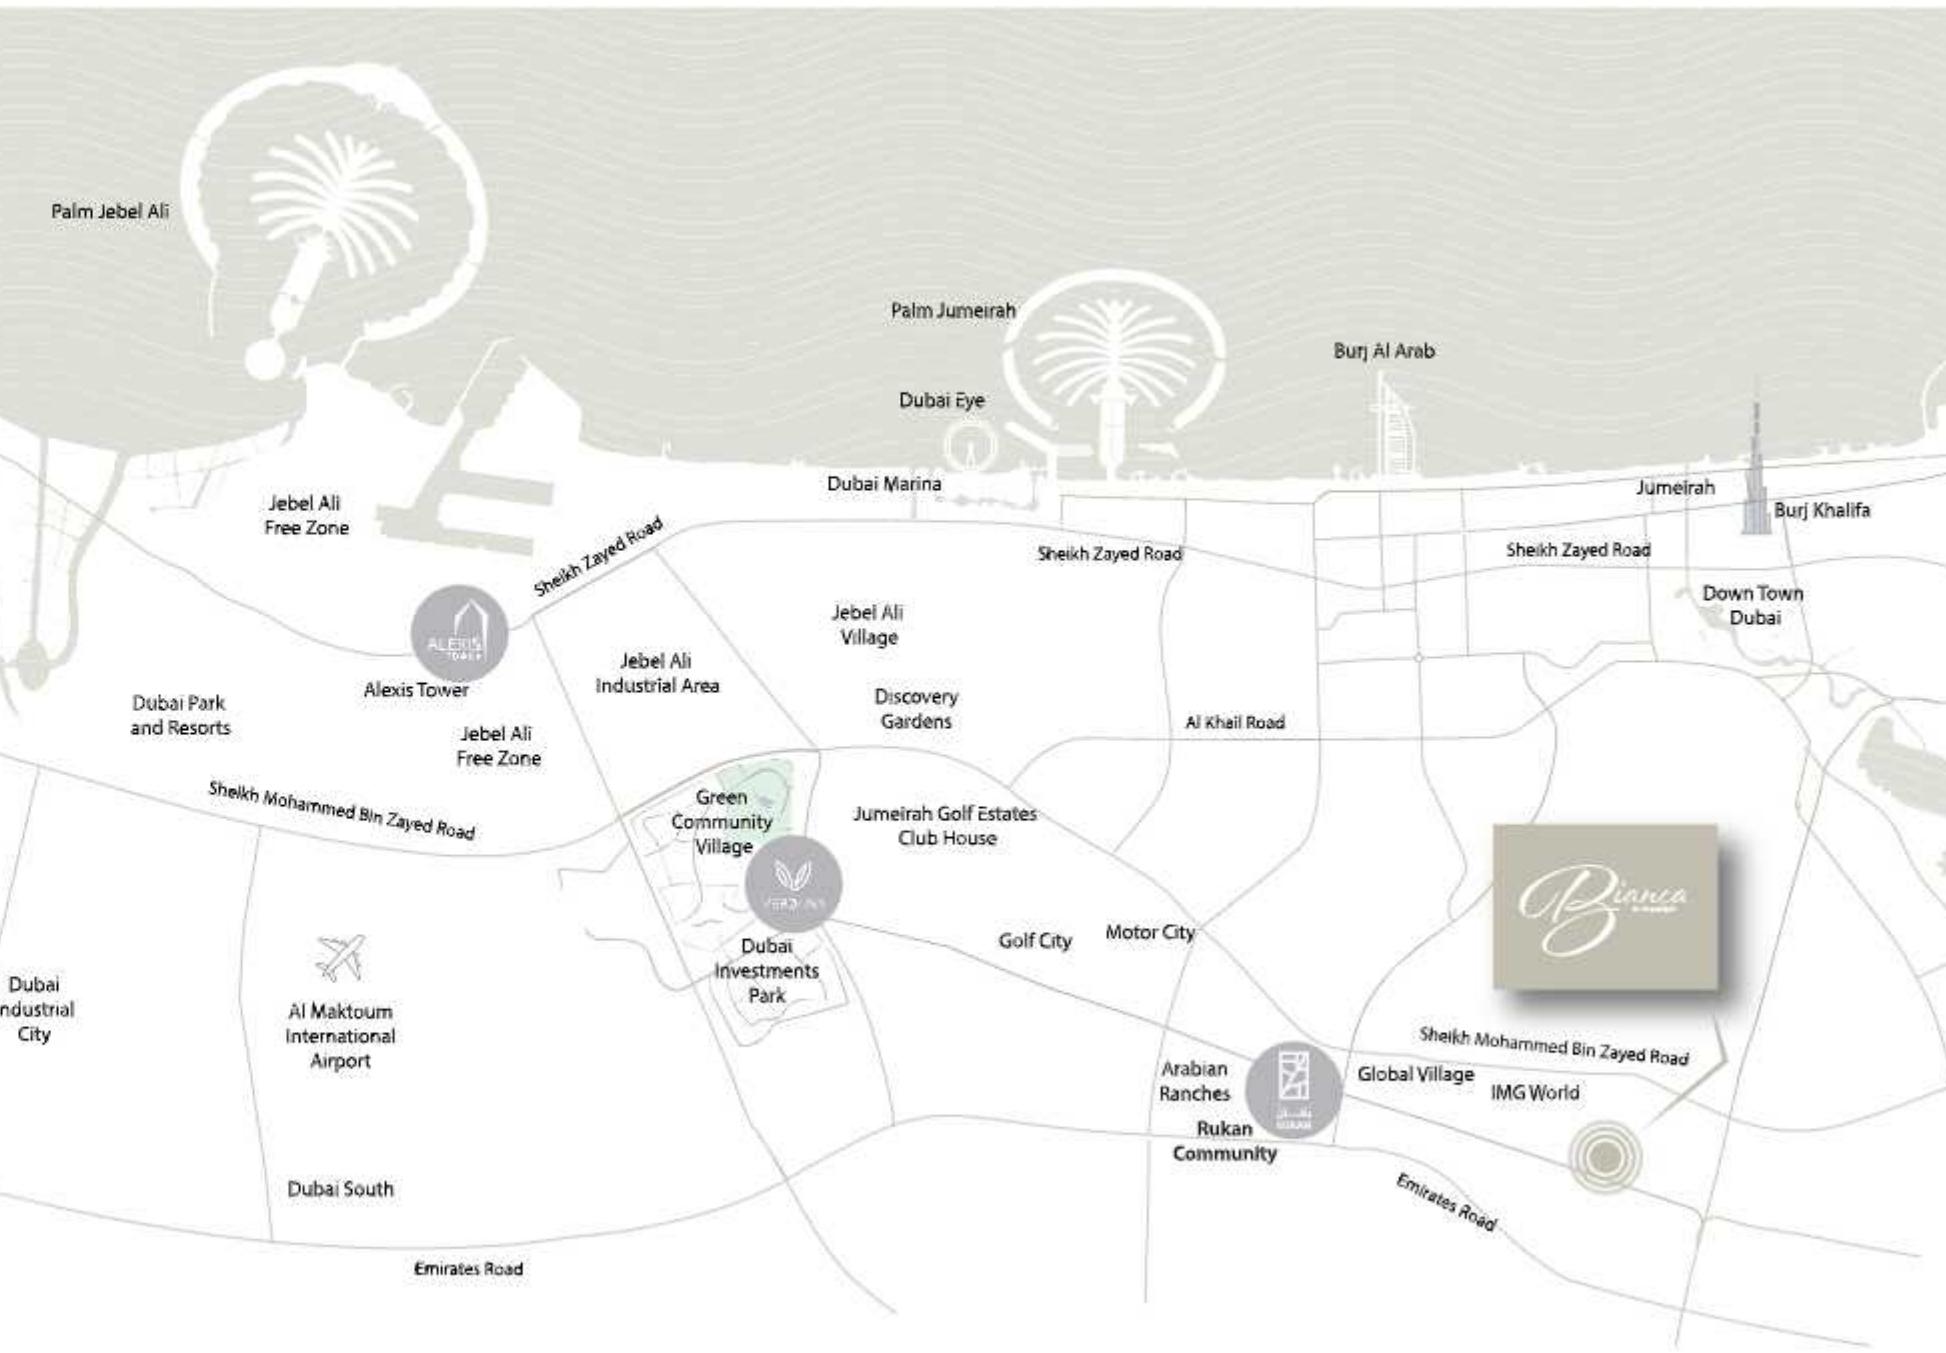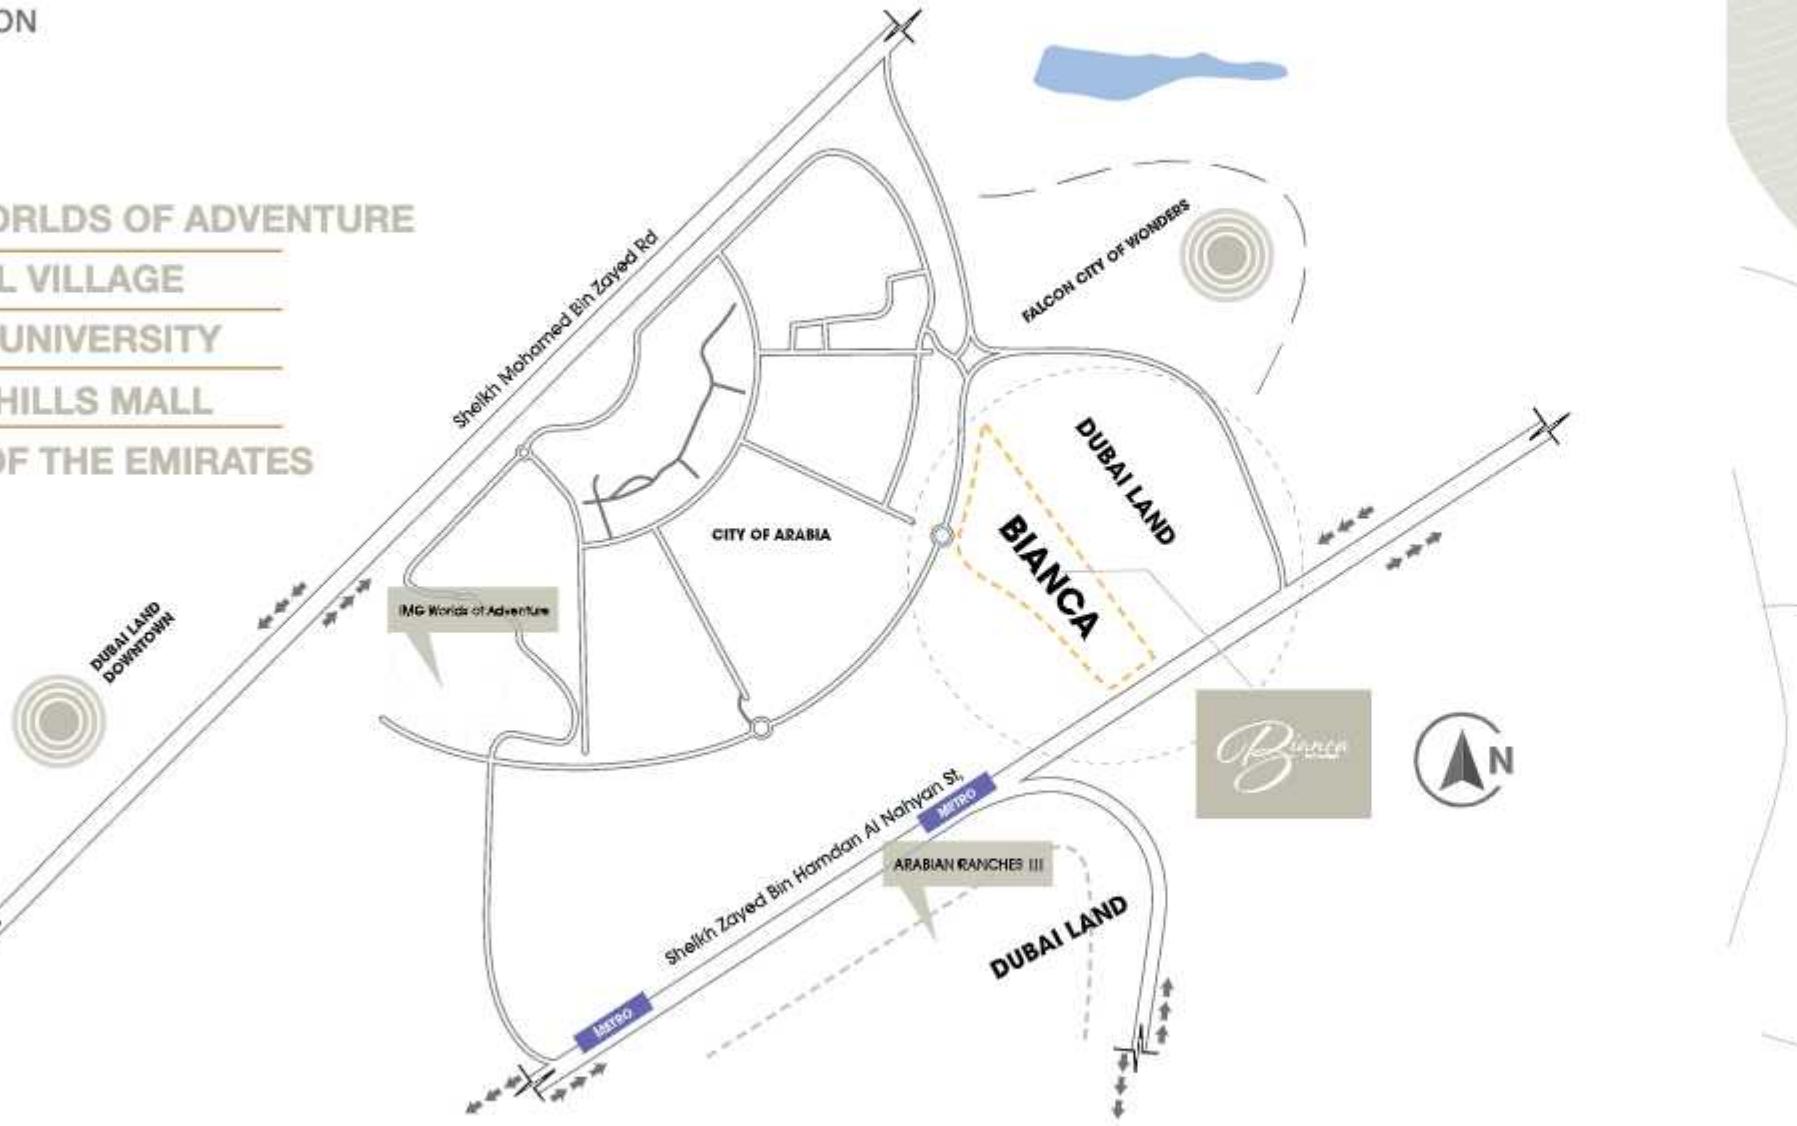

Bianca

In the heart of the allure of Dubai yet tucked away from the bustle, lies Bianca, our second project in Dubailand.

A masterpiece of modernity manifested in a community of brilliantly designed townhouses; where the ample sunlight falls on the pure white exteriors to radiate beauty, and the double-glazed glass balconies reflect the splendour of the lush greens.

Spanning over an area of 112,035 sq.m., Bianca offers a wide range of exceptional facilities and a whole spectrum of options, to indulge in an incomparable life experience, and dive deep into Dubai's charm with its vibrancy, luxury, and pure tranquillity.

○○● —

في قلب جاذبية دبي ولكن بعيداً عن الصخب، يقع بيانكا، المشروع الثاني لانا في دبي لاند.
قطعة فنية من الحداثة والعصريّة تتجلّى في مجتمعٍ متكاملٍ من منازل التاون هاوس المصممة ببراعة؛ حيث ينعكس صوّر الشّمس الغزير على الواجهات الخارجيّة البيضاء النّقيّة لتشعّ جمالاً و إشراقاً، و تعكس الشرفات الزجاجيّة المزدوجة روعة الخضرة والطبيعة.
يمتدّ بيانكا على مساحة 112,035 متراً مربعاً، ويقدّم مجموعةً واسعةً من المرافق ووسائل الرّاحة الاستثنائيّة وعالم من الديار، لتنغميس في تجربة معيشية لا تضاهي في أعماق سحر دبي بحيويتها ورفاهيتها وهدوئها الدالص.



The ultimate representation of
masterful architecture and life
within a work of art


الفن المعماري في أفضل تعبير
و المعنى الأمثل للحياة ضمن
قطعة فنية





اشحن طاقتوك و اترك العالم خلفك
مع مساحات خضراء واسعة و مناطق
للعب و حمامات سباحة فيروزية

Unwind and leave the world behind
with Green open spaces, play areas
and turquoise swimming pools

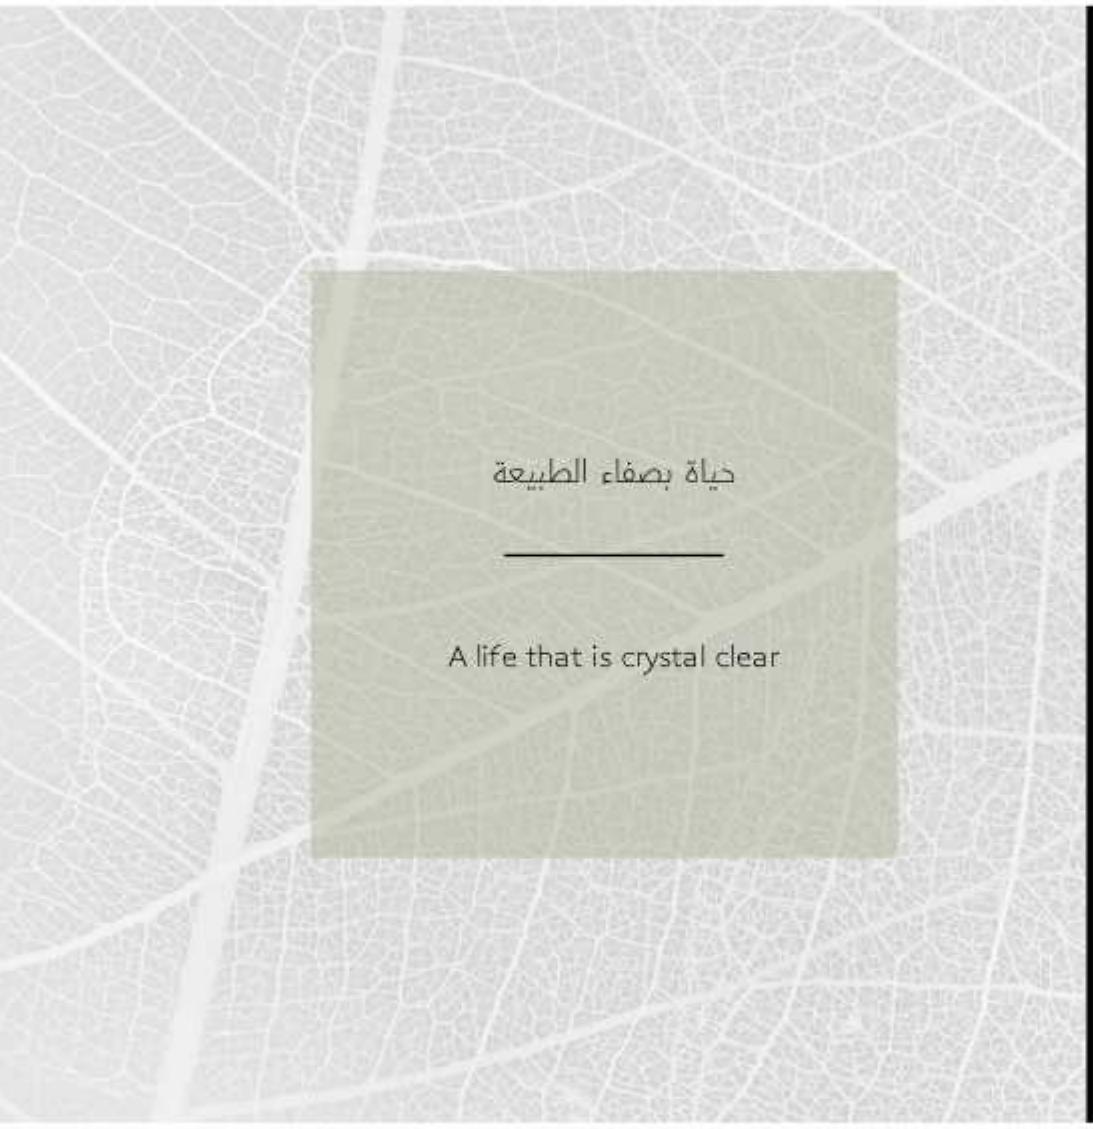

فريد من نوعه - مجموعة راقية من وحدات تاون هاوس مكونة من 2/3 غرف

تتمتع الوحدات المكونة من 4 غرف بمحض داخلي - الأولى من نوعها في الإمارات، بعد
مشروعنا المميز فيرданا



One of a kind – and a luxury collection of 2/3/4 Bedroom townhouses


4-bedroom townhouses have private elevators – The first townhouses in UAE with
built-in elevators, after our very own Verdana townhouses.



جمال يدوم و تناغم عذب لكل التفاصيل

Timeless beauty and the right balance between all the elements



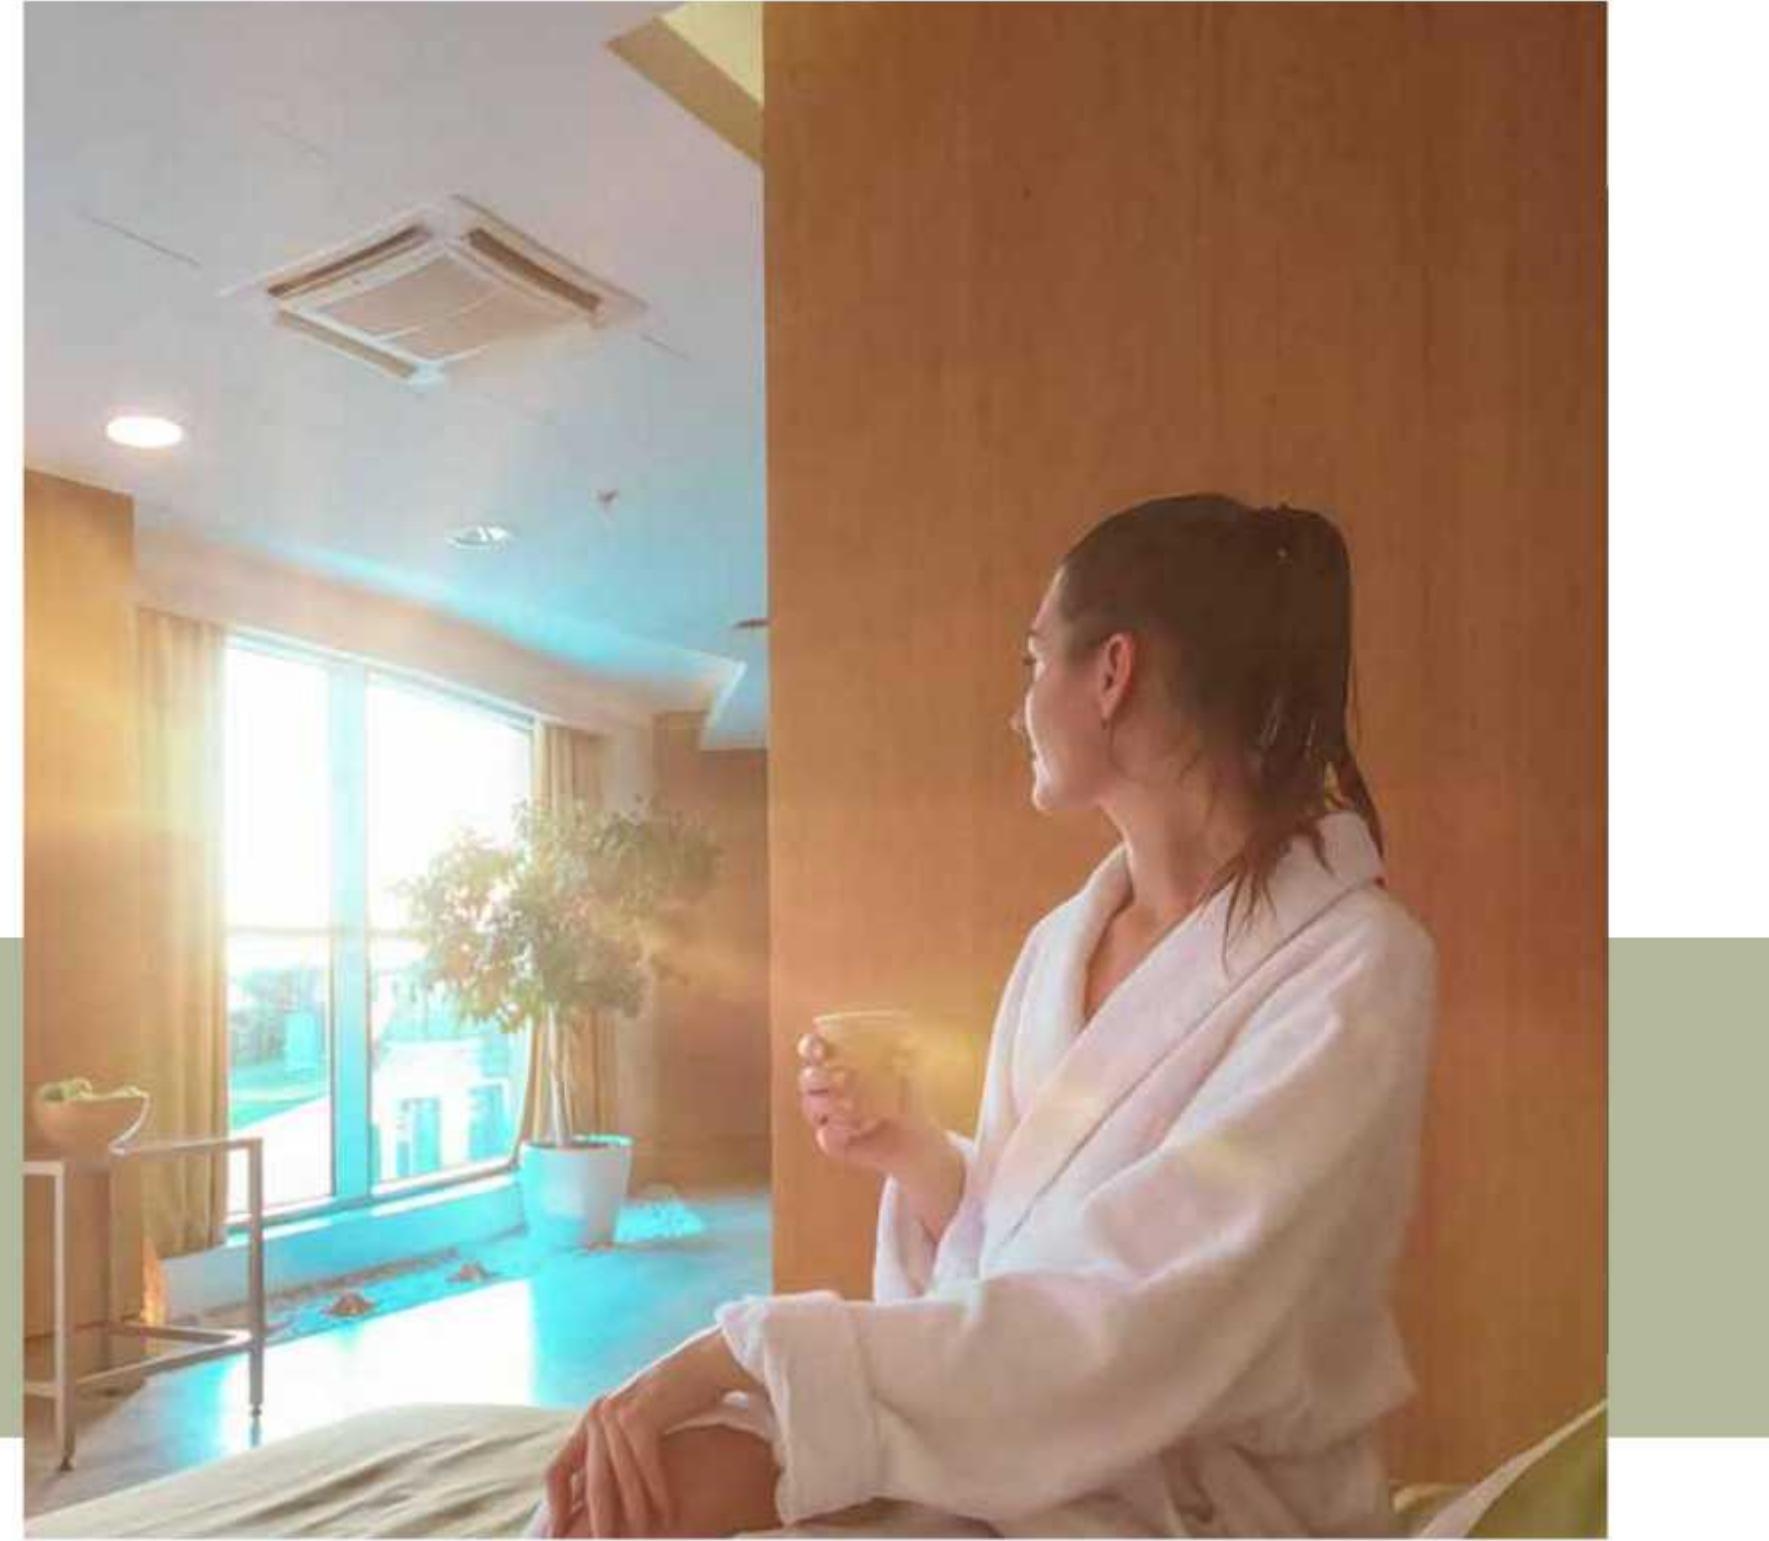

إضاءة طبيعية و تراسات ترحب
بالحياة إلى الداخل

Ample natural light and terraces that
invite life inside

الراحة و الرفاهية في منزلك مستوحى منك

Cozy spaces inspired by you




مرافق و خدمات بمستوى عالمي

WORLD-CLASS AMENITIES

لتستمتع بأفضل اللحظات مع العائلة في مجتمع سكني يشبه المنتجعات
To enjoy the best of family moments in a resort-like community

- Private Parking spaces for each unit
 - Landscaped Areas
 - Shaded Seating Areas
 - Large Swimming Pools
 - Kids' Swimming Pools
 - Gymnasium
 - Outdoor Gym
 - Jogging Track
 - Tennis Courts
 - Multi-Sports Court
 - Croquet Areas
 - Zen Garden
 - Yoga Garden
 - BBQ Areas
 - Pets Areas
 - Kids' Playgrounds
 - Bocce Play Areas
 - Giant Chess Play Area
 - Mosque
 - 24/7 Security
- مواقف سيارات خاصة لكل وحدة
 - مساحات خضراء
 - مناطق جلوس مظللة
 - حمامات سباحة كبيرة
 - حمامات سباحة للأطفال
 - صالة ألعاب رياضية
 - منطقة ألعاب رياضية في الهواء الطلق
 - مسار للركل
 - ملاعب تنس
 - ملعب رياضات متعددة
 - مناطق لعب الكروكيه
 - حديقة زن
 - حديقة يوجا
 - مناطق للشواء
 - مناطق للحيوانات الأليفة
 - ملاعب للأطفال
 - مناطق لعب البوتشي
 - منطقة لعب الشطرنج العملاق
 - مسجد
 - أمن 24/7

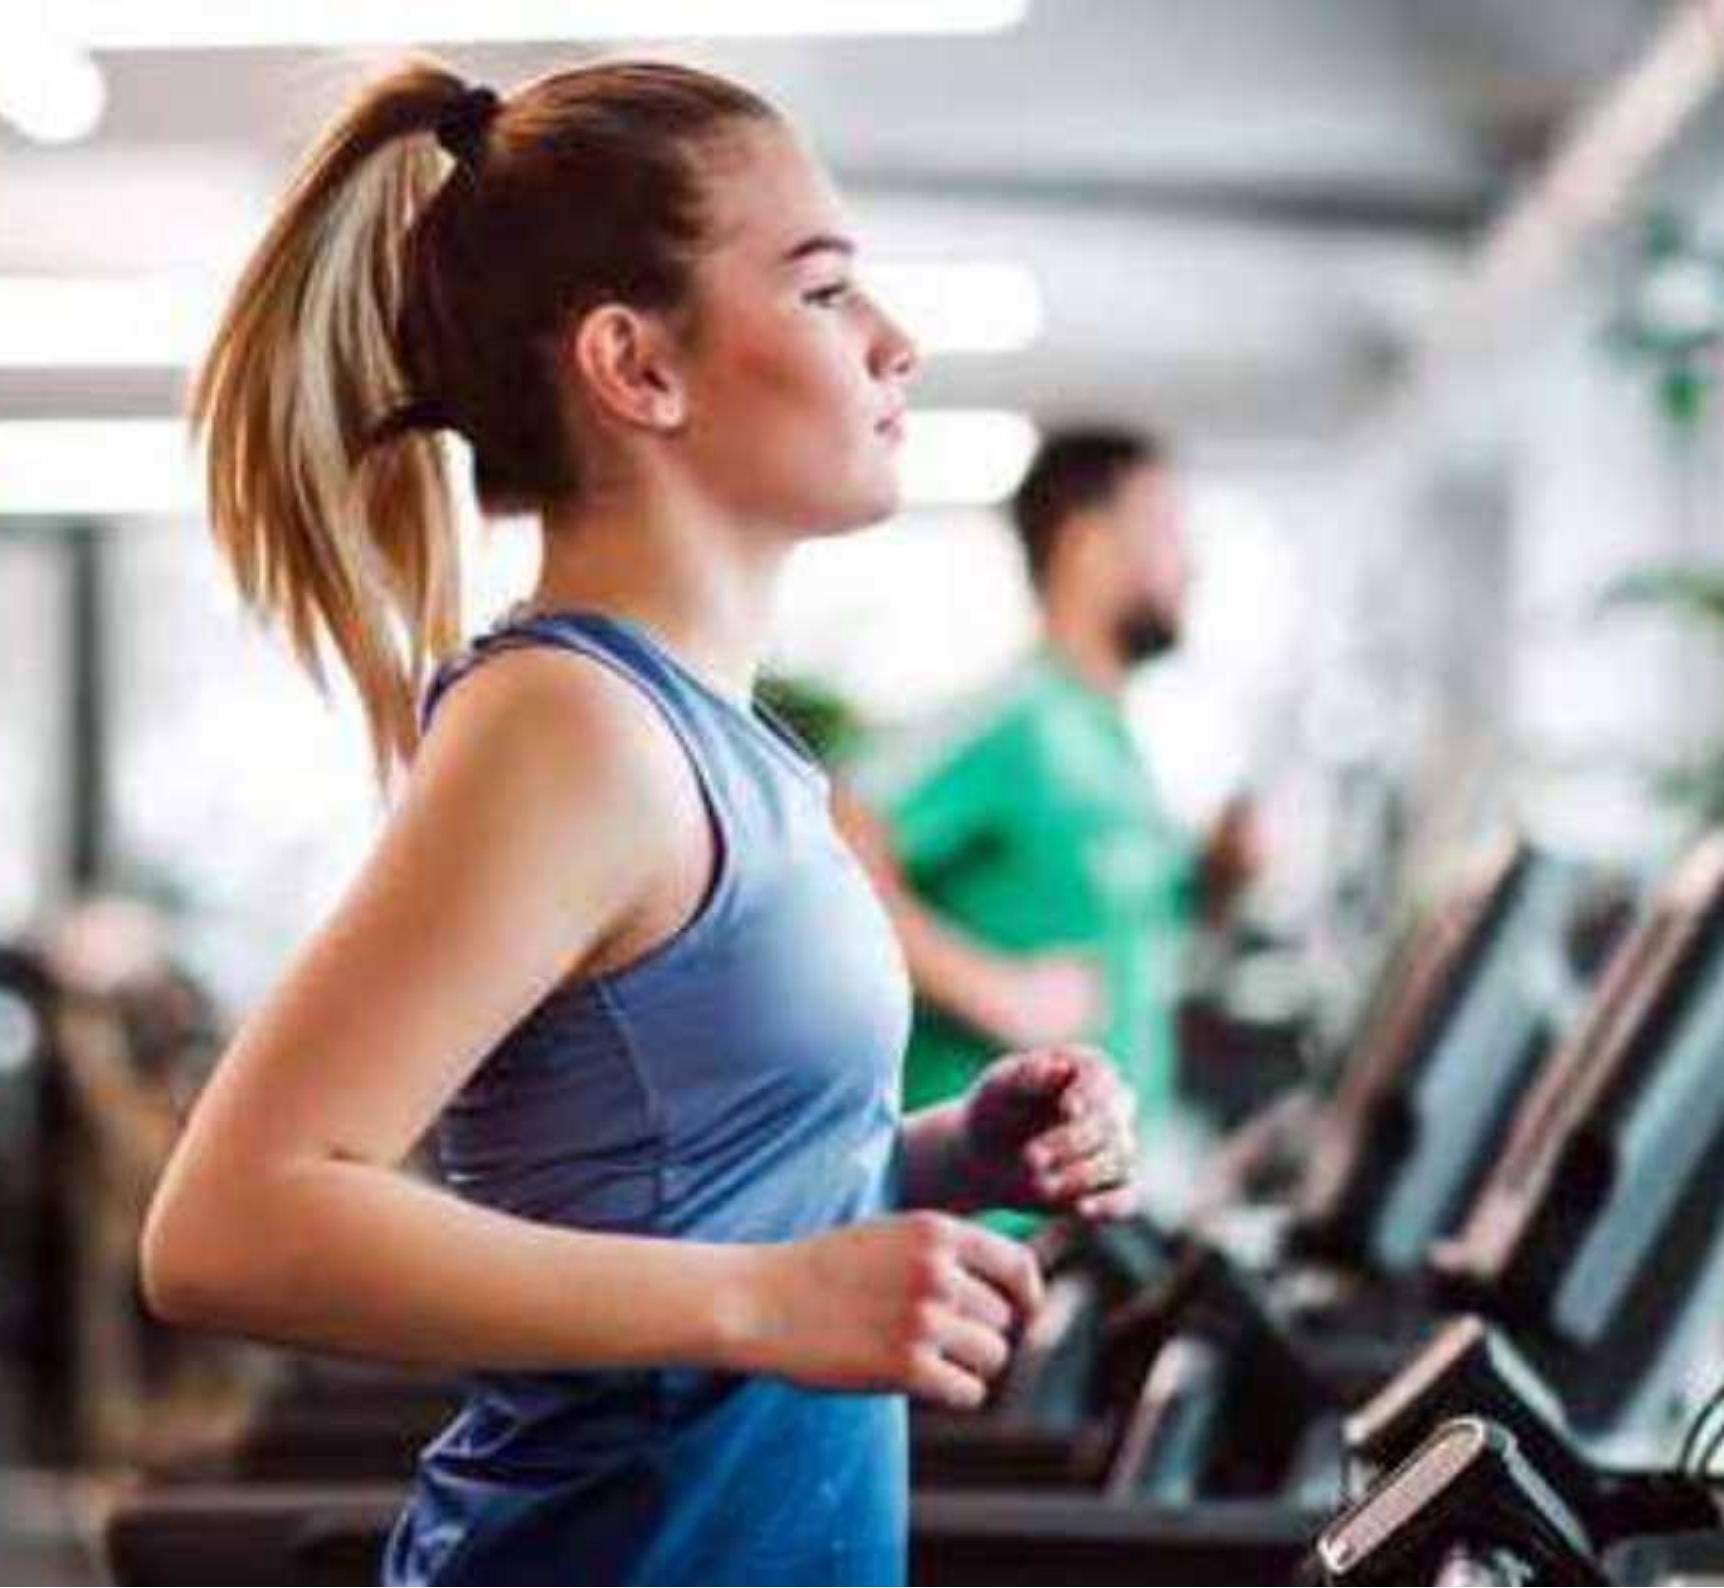

مميزات الوحدة UNIT FEATURES



- شرفات / تerases حسب مخطط الوحدة
- خزائن مطبخ وكونترتوب
- حمامات مكسوة بالكامل وأجنحة وحمامات للضيوف حيثما كان ذلك متاحاً
- نوافذ زجاجية مزدوجة
- مستقبل قمر صناعي رئيسي ووصلات ألياف ضوئية لإنترنت عالي السرعة
- تكييف هواء مركزي
- وحدات تخزين و مرآيا
- دش وحوض استحمام في كل حمام
- خزانات ملابس في غرف النوم
- حمام خاص في بعض الغرف
- غرفة غسيل و خادمة في بعض الوحدات
- وحدات التاون هاوس الـ 4 غرف مزودة بمصعد خاص
- Private Balconies / Terraces as per unit plan
- Kitchen cabinets and countertops
- Fully tiled bathrooms, en-suites and guest toilets wherever applicable
- Double glazed windows
- Satellite master antenna and fibre optics for high-speed internet connection
- Central Air conditioning
- Vanity units & Mirrors
- Shower in each bathroom
- Built-in wardrobes in bedrooms
- Some bedrooms with private bathroom
- Laundry & Maid Room in some townhouses
- 4 bedrooms townhouses with internal elevator

PROJECT DETAILS


Type: Residential Townhouses
Plot Area: 112,034.61 sq.m.
Total units: 653 Townhouses

تفاصيل المشروع

النوع: سكني - تاون هاوس
مساحة الأرض: 112,034.61 متر مربع
عدد الوحدات: 653

2B TOWNHOUSE | TYPE A

UNIT TYPES

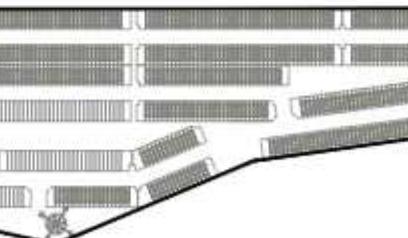

Internal Area	973 sq.ft
Outdoor Area	581 to 693 sq.ft
Total Area	1555 to 1667 sq.ft


All drawings and dimensions are approximate. Drawings are not to scale and are subject to change without notice. The developer reserves the right to make revisions. The units are measured at typical floors in the building and columns may vary in size depending on the floor level. The furnishing and accessories shown are for representation only. The availability, length and width of the balcony varies depending on which floor and which orientation the unit is located within the building. There will be slight differences in the internal areas between the same unit types depending on the shaft sizes that go through the units.

3B TOWNHOUSE | TYPE A



All drawings and dimensions are approximate. Drawings are not to scale and are subject to change without notice. The developer reserves the right to make revisions. The units are measured at typical floors in the building and columns may vary in size depending on the floor level. The furnishing and accessories shown are for representation only. The availability, length and width of the balcony varies depending on which floor and which orientation the unit is located within the building. There will be slight differences in the internal areas between the same unit types depending on the shaft sizes that go through the units.

4B TOWNHOUSE | TYPE A

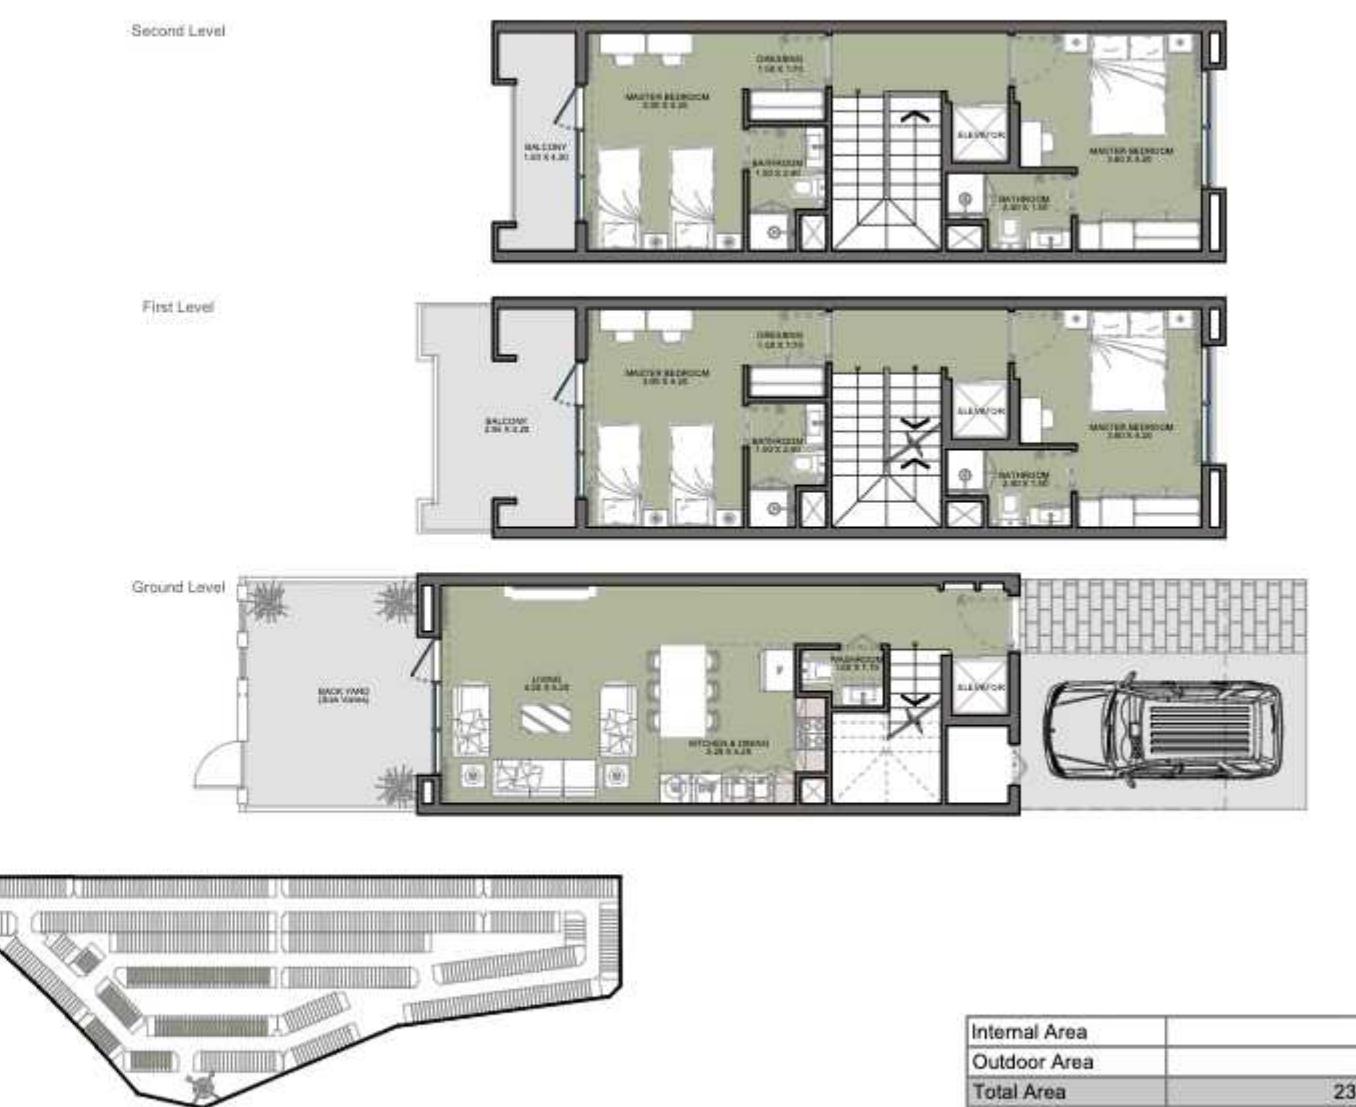

All drawings and dimensions are approximate. Drawings are not to scale and are subject to change without notice. The developer reserves the right to make revisions. The units are measured at typical floors in the building and columns may vary in size depending on the floor level. The furnishing and accessories shown are for representation only. The availability, length and width of the balcony varies depending on which floor and which orientation the unit is located within the building. There will be slight differences in the internal areas between the same unit types depending on the shaft sizes that go through the units.