



VINCITORE AQUA DIMORE

INVESTOR & BRIEF

A PROJECT BY

VINCITORE



VINCITORE REALTY
LEGACY OF CRAFTING
MASTERPIECES
Ornate Past. Promising Future.



FASTEST GROWING REAL ESTATE BRANDED QUALITY PRODUCT



LUXURY APARTMENTS IN DUBAI



RESIDENTIAL PROJECT OF THE YEAR 2018



REAL ESTATE & CONSTRUCTION CATEGORY



LUXURY RESIDENTIAL & CUSTOMER EXPERIENCE INITIATIVE



BEST LUXURY RESIDENTIAL DEVELOPMENT IN DUBAI



THE CONNOISSEURS OF LUXURY LIVING

Welcome to the world of Vincitore, where the art of design converges seamlessly with architectural brilliance, and the horizon of luxury stretches endlessly.

At Vincitore, we transcend the conventional realm of developers. As pioneers, we are passionate about creating structures that emerge as timeless works of art.



A NEW REALM OF AQUA *LIVING*



20+ LIFESTYLE AMENITIES



50,000 SQ. FT. DEDICATED TO AMENITIES



CLASSIC ITALIAN ARCHITECTURE



DUBAI'S FIRST-EVER INDOOR-OUTDOOR POOL

Aqua Dimore redefines the very essence of contemporary living, inspiring you to embark on a unique journey of experiential living.

Whether you find inspiration in the gentle flow of water, the boundless skies, the deep forest or a sun-kissed island, Aqua Dimore offers an immersive and perpetual vacation experience, every day of your life.



A LIFE DESIGNED TO FULFILL ALL YOUR ASPIRATIONS



PRESTIGIOUS
LOCATION OF
DUBAI SCIENCE PARK



5-STAR DEDICATED
DRIVEWAY AND
DROP-OFF



40 METER
GRAND LOBBY



20+ EXPERIENTIAL
AMENITIES



OVER 50,000 SQ. FT.
DEDICATED
TO AMENITIES



ROYAL
ITALIAN
ARCHITECTURE



AQUA VILLAS WITH
DESIGNER
PRIVATE POOL



DUBAI'S FIRST INDOOR
OUTDOOR POOL





A WORLD CURATED TO ENJOY LIFE'S VERY *BEST.*



EXPLORE A WORLD THAT CELEBRATES EVERY ASPECT OF LIVING TO COCOON YOU IN AN ECOSYSTEM WITH ALL THE GOODNESS OF AN EXPERIENTIAL LIFESTYLE.



AQUA LIVING

Rejuvenate every day as you dive into the blissful bounties of water.



SKY LIVING

Reunite with unbroken views of the cityscape, from your sky-high comfort zone.



NATURE LIVING


Refresh yourself under the green canopy of nature's opulence.



ELITE LIVING

Network and socialize endlessly as you rub shoulders with the like-minded.



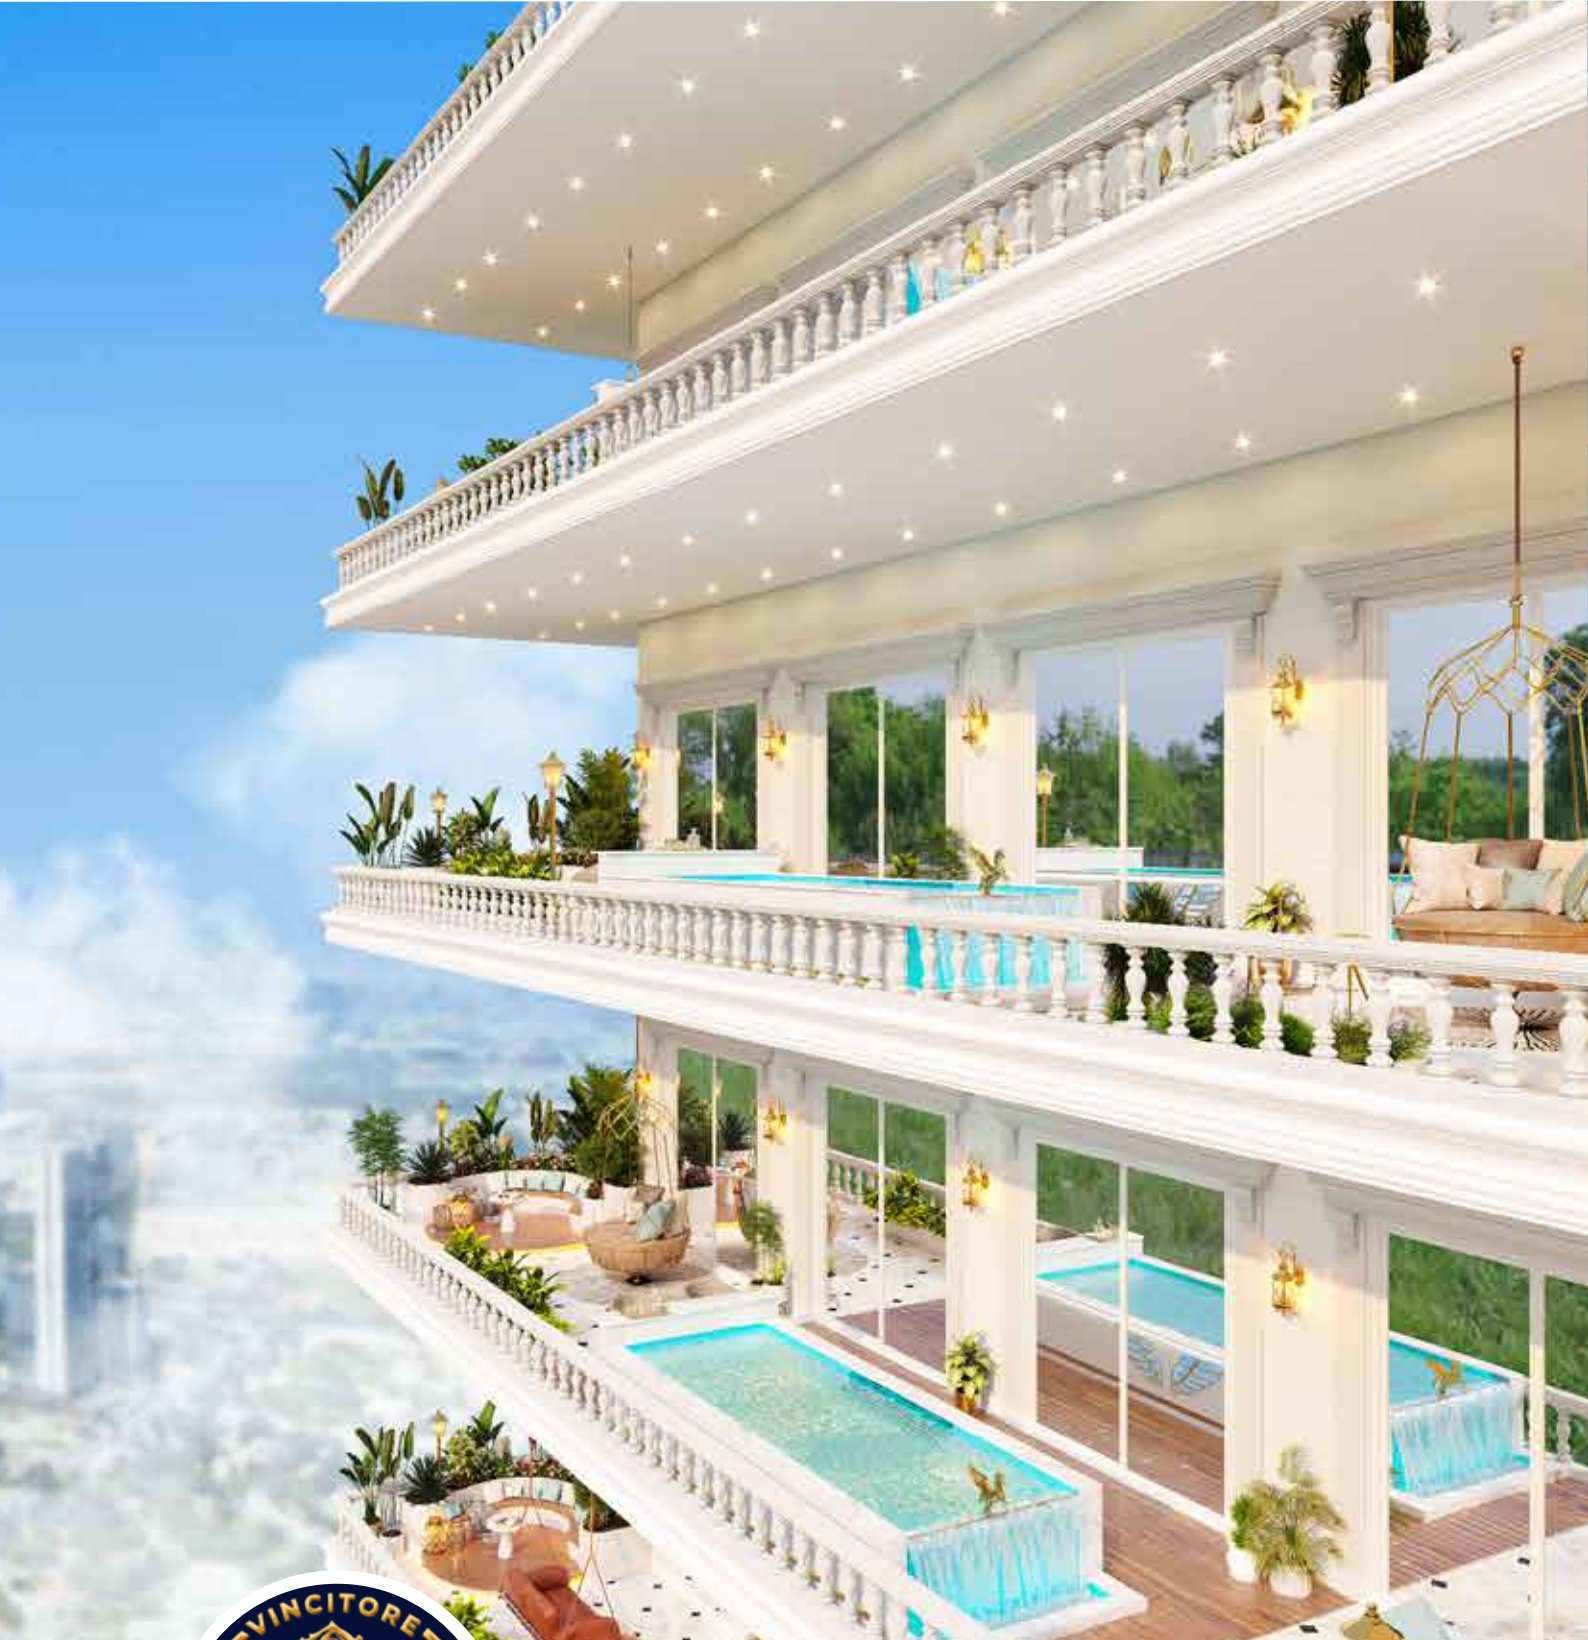

DISCOVER YOUR
SANCTUARY
IN THE SKY

Aqua Dimore is designed with a philosophy that links royal indulgence with nature's poetic state of flow.

Etched at the thriving landscape of Dubai Science Park, Aqua Dimore redefines experiential living with the subtle balance of an aquatic oasis.



T&C Apply, Kindly Refer Disclaimer

AT THE CENTRE OF ALL THE ACTION



DUBAI MIRACLE GARDEN	1 MIN
DUBAI HILLS MALL	4 MIN
DUBAI AUTODROME	5 MIN
MALL OF THE EMIRATES	7 MIN
DUBAI POLO EQUESTERIAN CLUB	8 MIN
IMG WORLDS OF ADVENTURE	10 MIN
DUBAI MARINA	12 MIN
BURJ KHALIFA	15 MIN
PALM JUMEIRAH	15 MIN
DUBAI INTERNATIONAL AIRPORT	15 MIN
AL MAKHTOUM INTERNATIONAL AIRPORT	18 MIN

Aqua Dimore is located in Dubai Science Park (DSP) – a thriving and buzzing community that tops the city’s list of areas with the highest occupancy rate. Making it a promising real estate investment avenue.

Strategically located along the Umm Suqeim Road with proximity to Sheikh Mohammed bin Zayed Road and Al Khail Road, Aqua Dimore enjoys excellent connectivity to prominent business areas and shopping destinations.



11 SCHOOLS



2 HOSPITALS



3 SHOPPING MALLS



40 RESTAURANT & CAFES



4 PUBLIC PARKS



7 ENTERTAINMENT & LEISURE SPOTS



Community with the Highest Average Occupancy Rate in Dubai: **90.2%**



Project Located 2 Mins from Upcoming Metro Station



Centrally Located with Direct Access to Main Roads of Dubai: **Umm Suqeim, Al Khail and Sheikh Zayed Road**



Project location with **3 sides open views**





REVEL IN *NATURE'S* EMBRACE

Welcome to a 50,000 sq ft leisure zone unlike any other, meticulously designed to nourish both body and soul. This enchanting and thoughtful world invites you to immerse yourself in the soothing embrace of nature and unwind in the most serene settings.



LAZY
RIVER



MIST
SPRAYS



RAIN
SHOWER
CURTAIN



CASCADING
WATER
FALL





AQUA LEISURE

AN UNMATCHED SENSE
OF CALM AND RELAXATION



DUBAI'S FIRST
INDOOR-TO-OUTDOOR
SKY POOL



TROPICAL POOL
SURROUNDED
BY NATURE



SUBMERGED
WATER
LOUNGERS



OUTDOOR
JACUZZI





A GREEN & ESCAPE

FOR THOSE WHO FIND
INSPIRATION IN NATURE



LUSH
LANDSCAPED
GREENS



LAZY
RIVER



GRAND
ARENA



NIRVANA
MEDITATION
DECK



DESIGNER
RAIN
CURTAIN





VERSA LOUNGE

DO EVERYTHING UNDER
THE SKY



STAR-GAZING
DECK



SKY LOUNGE
BAR



DINE UNDER
THE STARS





THE RENDEZVOUS ZONE

A SPACE PLANNED FOR
CONVENIENCE OF EVERY KIND



PREMIUM
BUSINESS
LOUNGE



SMART
CO-WORKING
SPACE



LUXE
NETWORKING
HUB





A SANCTUARY FOR EVERY DREAM

DREAMS COME IN EVERY SHAPE AND SIZE. OUR SKY SANCTUARIES ARE DESIGNED TO FULFILL EACH ONE OF THEM

PALATIAL STUDIO

These classic homes surround you with all the goodness that life has to offer. A life designed to cherish every moment awaits.

Homes with designer private pool where you enjoy aqua bliss in your private haven. It is your escape from the daily grind.

- STUDIO WITH DESIGNER PRIVATE POOL
- 1 BHK WITH DESIGNER PRIVATE POOL
- 1 BHK WITH MULTI-UTILITY ROOM & DESIGNER PRIVATE POOL
- 2 BHK WITH DESIGNER PRIVATE POOL

AQUA RESIDENCES

AQUA VILLAS

The biggest of the sanctuaries, these opulent apartments with their majestic balconies and designer private pool, invite you to celebrate the new realm of Aqua Living

- 2 BHK WITH MULTI-UTILITY ROOM & DESIGNER PRIVATE POOL
- 3 BHK WITH DESIGNER PRIVATE POOL



SANCTUARIES IN THE SKY



**ELEVATE
YOUR HOME
LIVING**

Aqua Dimore is a paradigm for Dubai's forward-thinking community, offering a never-before Sky Villa concept.

Each sky Villa comes with an expansive balcony and private plunge pools that let you discover the perfect oasis above the city. These exclusive residences are more than just homes; they are a testament to your appreciation of life's finest pleasures.



**DESIGNER
PRIVATE
POOL**



**PARTY
LOUNGE &
BAR SETUP**



**TERRACE
SWING**



**PANORAMIC
SKYLINE
VIEW**





SERENITY
BECKONS
You
HOME



A haven for recharging your physical and mental well-being to make you feel refreshed and rejuvenated each day.

T&C Apply* Kindly Refer Disclaimer






THE HEART OF YOUR HOME



A well-designed kitchen that combines functionality with style and personal touches to create a kitchen that truly becomes the heart of your home.

T&C Apply*, Kindly Refer Disclaimer



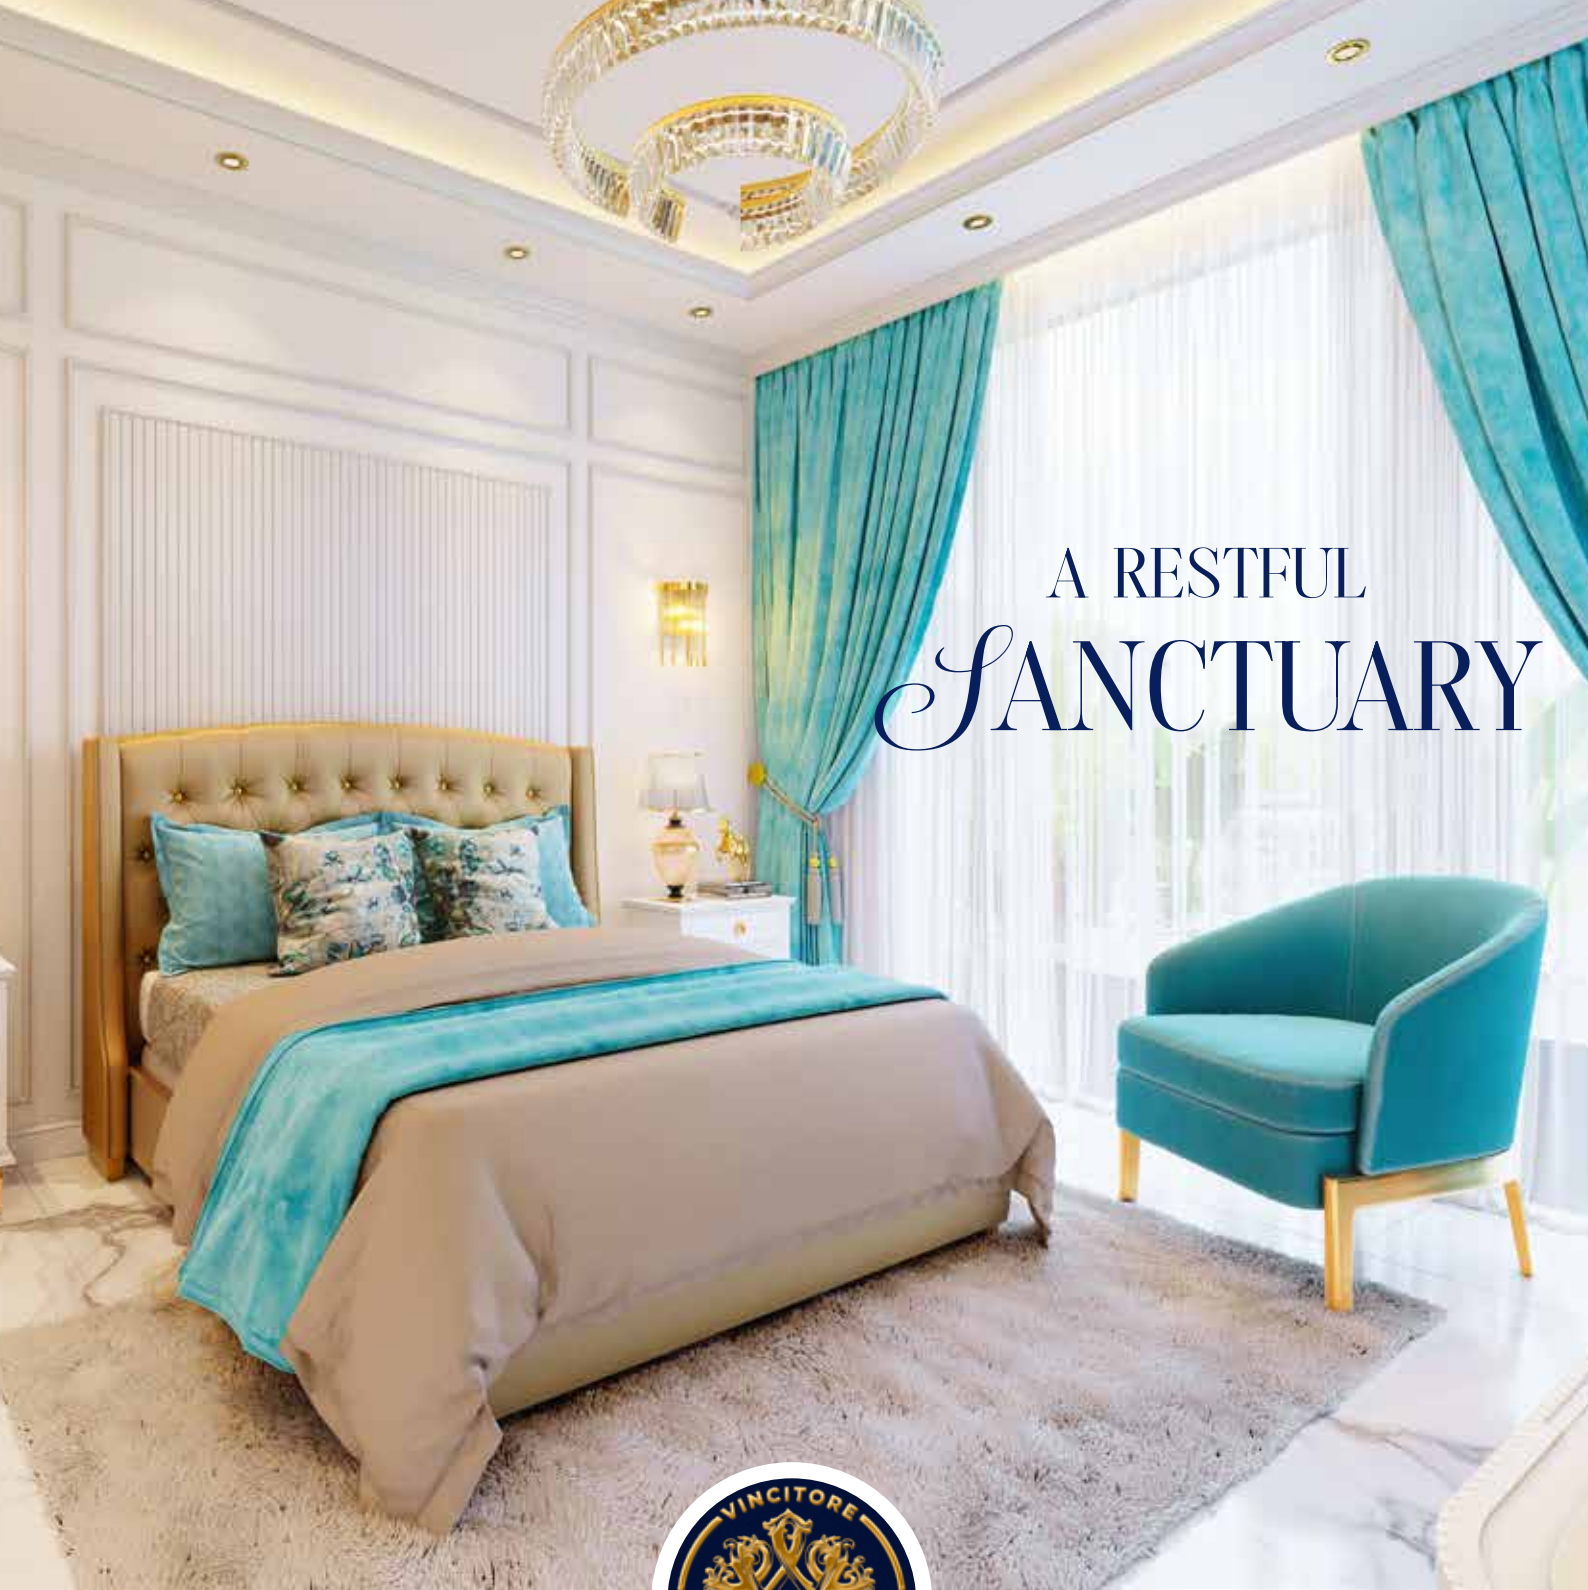

A RESTFUL SANCTUARY



A haven for recharging your physical and mental well-being to make you feel refreshed and rejuvenated each day.

T&C Apply*, Kindly Refer Disclaimer



DIVE INTO INFINITE LUXURY



The designer private pool creates a harmonious balance between natural beauty and luxurious living, providing residents with a serene escape just a few steps from their living space.



EVERY VIEW, A GRAND SPECTACLE



Your home at Aqua Dimore surrounds you with enviable views that take your lifestyle to new heights. Along with its strategic location in the prestigious Dubai Science Park, Aqua Dimore enjoys the unique 3-sides open advantage with dynamic views that change at every turn. The location also ensures that the green views of the community park and the panoramic view of the vibrant Dubai skyline are forever reserved for the residents of Aqua Dimore.



3 SIDES
OPEN VIEW



ARJAN CENTRAL
PARK VIEW



PARK VIEW



MBR GARDEN
VIEW




COMMUNITY
VIEW



DUBAI
SKYLINE VIEW



PALATIAL STUDIO

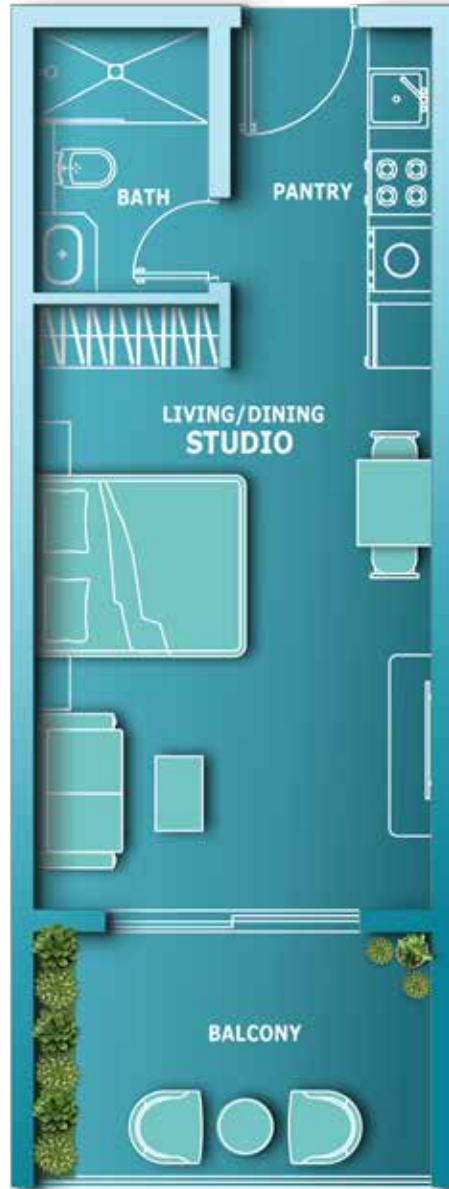

VINCITORE DESIGNER HOMES



DESIGNER WALL & FALSE CEILING

EUROPEAN BRANDED FIXTURES & FITTINGS

CUSTOM MADE DESIGNER CHANDELIER

MARBLE COUNTER TOP

GOLD FINISHED ACCESSORIES

DESIGNER MOOD LIGHTING

AQUA RESIDENCES

STUDIO WITH DESIGNER PRIVATE POOL



VINCITORE DESIGNER HOMES



DESIGNER WALL & FALSE CEILING

EUROPEAN BRANDED FIXTURES & FITTINGS

CUSTOM MADE DESIGNER CHANDELIER

MARBLE COUNTER TOP

GOLD FINISHED ACCESSORIES

DESIGNER MOOD LIGHTING

AQUA RESIDENCES



1 BHK WITH DESIGNER PRIVATE POOL



BEDROOM WITH EN-SUITE BATHROOM



FULLY FITTED KITCHEN



GUEST POWDER BATHROOM



TERRACE BALCONY



DESIGNER PRIVATE POOL



LAUNDRY ROOM



OUTDOOR LIVING SPACE

VINCITORE DESIGNER HOMES



DESIGNER WALL & FALSE CEILING

EUROPEAN BRANDED FIXTURES & FITTINGS

CUSTOM MADE DESIGNER CHANDELIER

MARBLE COUNTER TOP


GOLD FINISHED ACCESSORIES

DESIGNER MOOD LIGHTING

AQUA RESIDENCES



1 BHK WITH MULTI-UTILITY ROOM & DESIGNER PRIVATE POOL

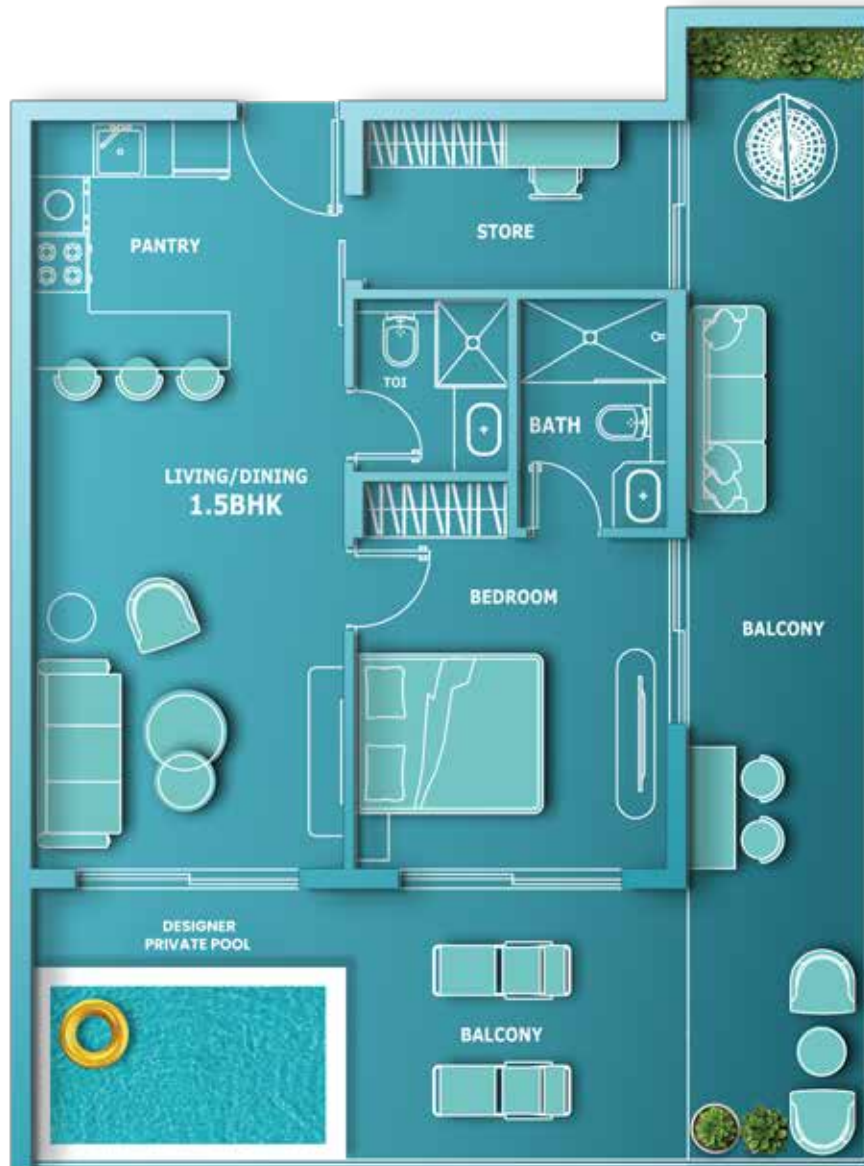

VINCITORE DESIGNER HOMES



DESIGNER WALL & FALSE CEILING

EUROPEAN BRANDED FIXTURES & FITTINGS

CUSTOM MADE DESIGNER CHANDELIER


MARBLE COUNTER TOP

GOLD FINISHED ACCESSORIES

DESIGNER MOOD LIGHTING

AQUA RESIDENCES

2 BHK WITH DESIGNER PRIVATE POOL

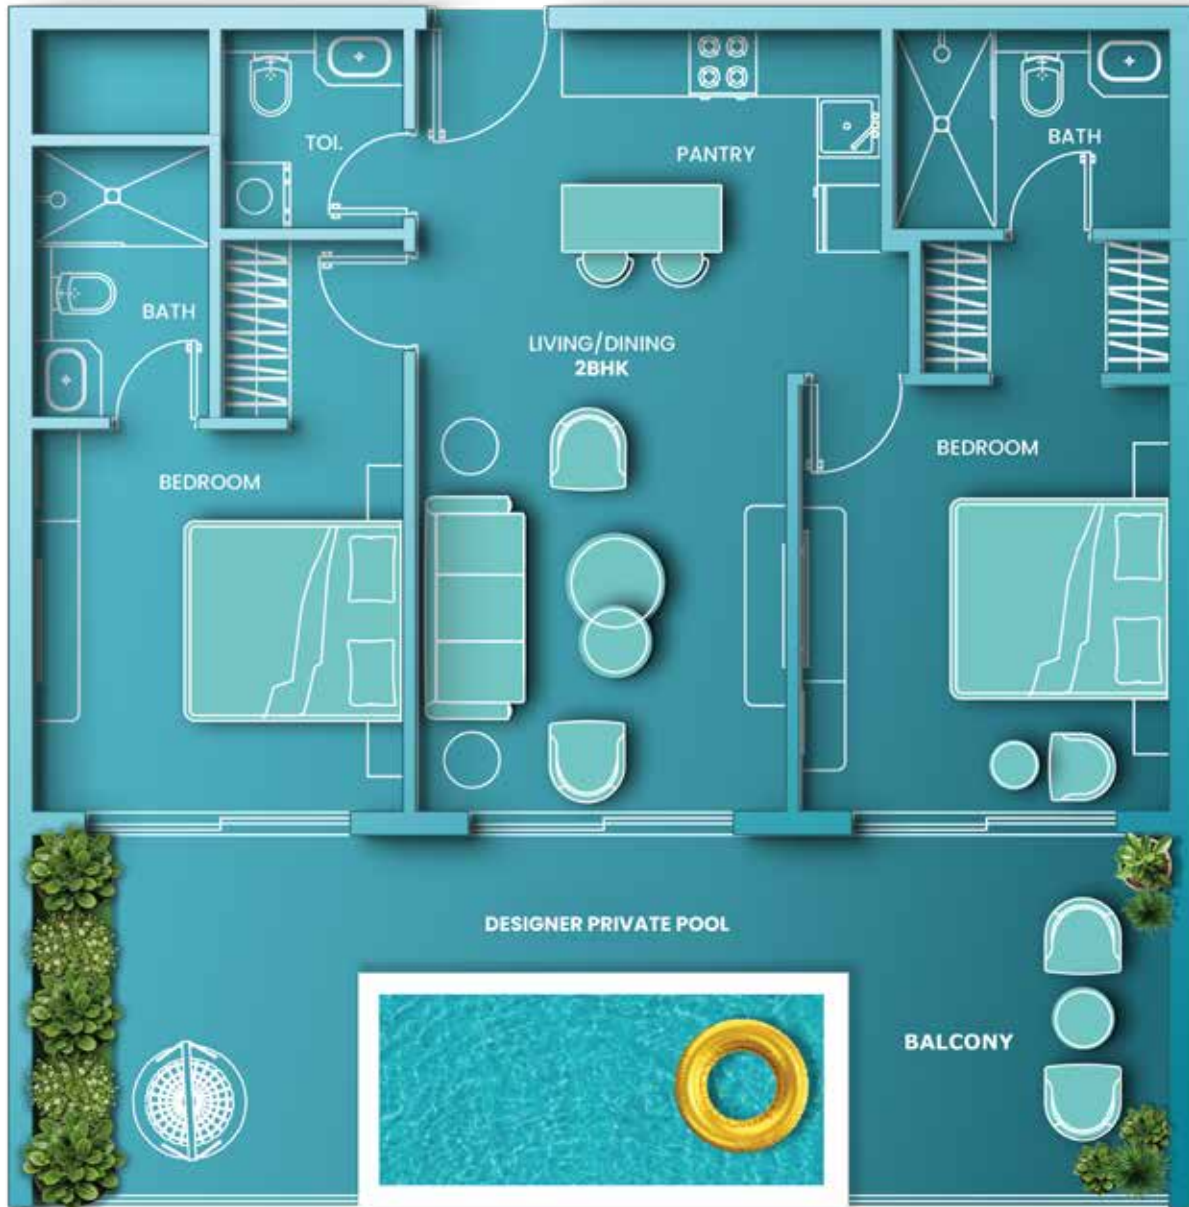


2 BEDROOM WITH
EN-SUITE BATHROOM


FULLY FITTED
KITCHEN


GUEST POWDER
BATHROOM


TERRACE
BALCONY


DESIGNER
PRIVATE POOL


OUTDOOR
LIVING SPACE

VINCITORE DESIGNER HOMES



DESIGNER WALL & FALSE CEILING

EUROPEAN BRANDED FIXTURES & FITTINGS

CUSTOM MADE DESIGNER CHANDELIER

MARBLE COUNTER TOP


GOLD FINISHED ACCESSORIES

DESIGNER MOOD LIGHTING

AQUA VILLAS



2 BHK WITH MULTI-UTILITY ROOM & DESIGNER PRIVATE POOL

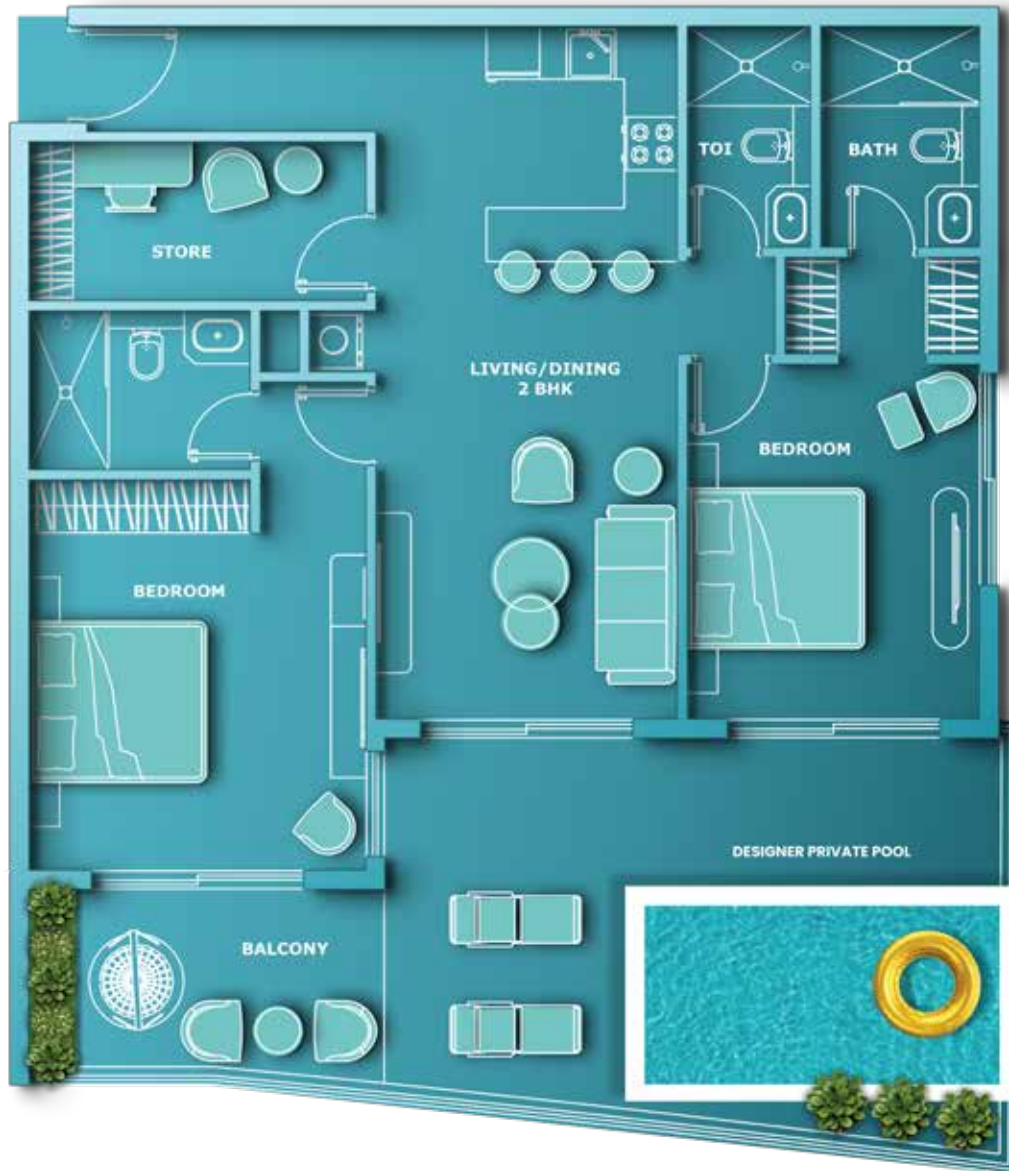

LAVISH MASTER BEDROOM WITH PRIVATE TERRACE



BEDROOM WITH EN-SUITE BATHROOM



MULTI UTILITY ROOM



GUEST POWDER BATHROOM



DESIGNER PRIVATE POOL



OUTDOOR PARTY LOUNGE



FULLY FITTED KITCHEN



TERRACE GARDEN WITH SWING

VINCITORE DESIGNER HOMES



DESIGNER WALL & FALSE CEILING

EUROPEAN BRANDED FIXTURES & FITTINGS

CUSTOM MADE DESIGNER CHANDELIER

MARBLE COUNTER TOP


GOLD FINISHED ACCESSORIES

DESIGNER MOOD LIGHTING

AQUA VILLAS



3 BHK WITH DESIGNER PRIVATE POOL

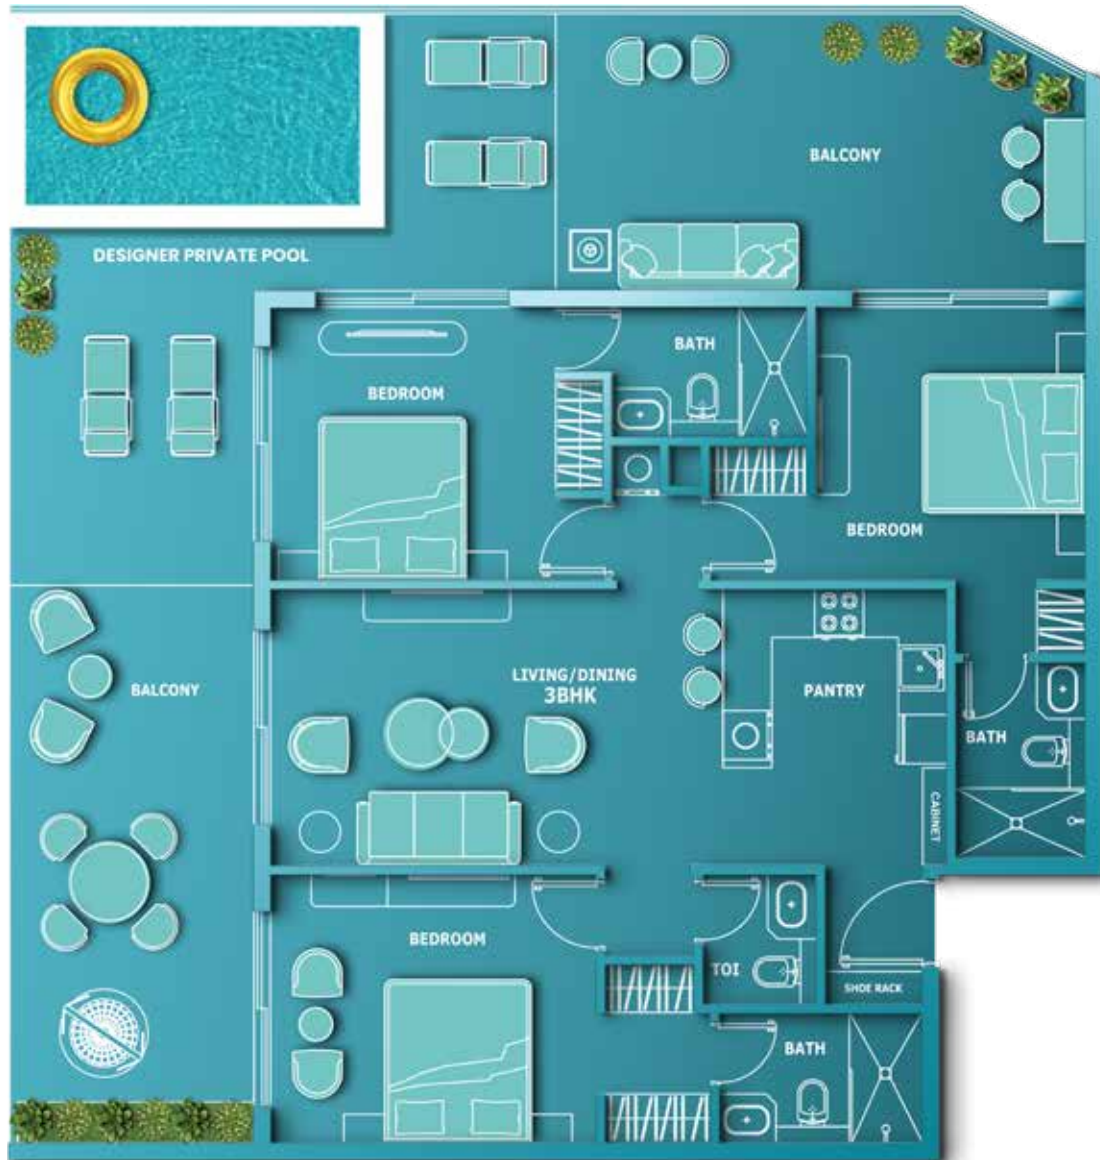

LAVISH MASTER
BEDROOM WITH
PRIVATE TERRACE



BEDROOM WITH
EN-SUITE BATHROOM



MULTI UTILITY ROOM



GUEST POWDER
BATHROOM



L-SHAPED TERRACE
BALCONY



DESIGNER
PRIVATE POOL



OUTDOOR
PARTY LOUNGE



TERRACE GARDEN
WITH SWING

VINCITORE DESIGNER HOMES



DESIGNER WALL & FALSE CEILING

EUROPEAN BRANDED FIXTURES & FITTINGS

CUSTOM MADE DESIGNER CHANDELIER

MARBLE COUNTER TOP

GOLD FINISHED ACCESSORIES

DESIGNER MOOD LIGHTING



GOLDEN INVESTMENT

OPPORTUNITY



GUARANTEED NET ROI FOR
3 YEARS



NO FEES



NO SERVICE
CHARGE



LONG-TERM
GUARANTEED RETURN





EXQUISITE PAYMENT PLANS

GUARANTEED RETURNS PLAN

GUARANTEED
8% NET ROI FOR 3 YEARS

NO SERVICE CHARGE | NO FEES | NO INTEREST

5-YEAR POST HANDOVER PLAN

5 YEAR FLEXIBLE PAYMENT OF
1% PER MONTH

NO FEES | NO INTEREST | LONG-TERM PAYMENT PLAN

EASY INVESTOR PLAN

50:50
50% DURING CONSTRUCTION
50 % ON HANDOVER

MAXIMUM RETURNS | RELAXED PAYMENT PLAN

STARTING PRICE*

695,000 AED



PRESENTING

PRE-LAUNCH STARTING PRICE FOR BRANDED DESIGNER HOME

INDICATIVE PRICE RANGE

S NO	UNIT TYPE*	SIZE* (SQ FT)	PRE-LAUNCH STARTING PRICE * (AED)
1	Palatial Studio	415-523	695,000
2	Studio With Designer Private Pool	503 -545	900,000
3	1 BHK With Designer Private Pool	750-1015	1,245,000
4	1 BHK With Multi-Utility Room & Designer Private Pool	1070-1085	1,475,000
5	2 BHK With Designer Private Pool	1220 - 1275	1,795,000
6	2 BHK With Multi-Utility Room & Designer Private Pool	1375-1605	2,050,000
7	3 BHK With Designer Private Pool	1775 -1835	2,415,000

This unit comes with an additional multi-utility space that adapts to your needs and can be converted into a home office, private dining or kid's area.





WHY INVEST IN

DUBAI



TAX-FREE
ENVIRONMENT



BOOMING
ECONOMY



SAFE AND
STABLE CITY



ROBUST TOURISM
INDUSTRY



STRONG
RENTAL MARKET



COMPETITIVE
PROPERTY
PRICES



STRONG RETURN
ON INVESTMENT



WORLD-CLASS
DEVELOPERS





ENTER A NEW REALM OF INVESTMENT

AVAIL SPECIAL PRICES AND LIMITED TIME OFFERS

FOR INSTANT SUPPORT

+971 800 27263 | ENQUIRY@VINCITOREREALTY.COM

DISCLAIMER BY VINCITORE ELITE REAL ESTATE DEVELOPMENT LLC

1. Vincitore is the registered Brand and no permission is given by the developer in respect of the use of any brand marks, information or images. You are notified that use of any marks, Images or information elsewhere without the consent of the Developer will likely constitute an infringement of the owner's intellectual property rights and action may be taken accordingly to enforce the owner's right. 2. The Information presented herein is proposed and should not be relied upon as a basis for purchasing since all elements are subject to change, refinement or elimination by the developer without notice. Verify all details before purchasing. 3 . This presentation is not an offering nor an offer to sell nor a solicitation of offers to purchase. It is provided solely for informational purposes and is not intended to constitute an advertisement in any jurisdiction. In no event will the developer be liable for any loss or damage including without limitation, indirect or consequential loss or damage, or any loss or damage whatsoever arising from loss of data or profits arising out of, or in connection with, the use of this catalogue. 4 . All information contained herein is subject to change, and no representations are made as to the accuracy of such information. Neither the information and materials described herein, nor any communication made or given in connection with any of the foregoing, may be deemed to constitute any form of warranty or may otherwise be relied upon by any person or entity for any reason whatsoever. 5 . The plans and information presented herein are proposed and subject to modification or elimination by the developer without notice. All plans and information are subject to governmental approvals. Unobstructed views are not guaranteed. 6 . The artist renderings and floor plans are provided for illustrative purposes only and should not be rolled upon as a basis for purchasing since all elements are subject to change, refinement or elimination without notice. Finish details should be verified before purchasing. 7 . Maps, floor plans and models are not to scale. Any references to square footage information is approximate only and should not be relied upon as a basis for purchasing. Floor plans and models are provided for illustrative and marketing purposes only and are subject to change or refinement without notice by the developer. Furniture layouts are for illustrative purposes only. Verify all plan details before purchasing. 8 . Proposed services, amenities, fixtures and finishes identified herein are subject to change, modification or elimination by the developer without notice. Proposed services, amenities, fixtures and finishes identified herein may have additional charges, restrictions, or terms and conditions that apply. Please refer to the Sales and Purchase Documents for more information. All items including furniture & fixture, fixed furniture, pictures, display items, interior decoration, art effects, wall decoration, special wall paints/finishes, movable items and wallpapers are not included in the offers. 9. The unauthorized use or reproduction of plans and information is strictly prohibited without express written consent of the developer. The user agrees to indemnify and defend the developer and its parents, subsidiaries, affiliates, directors, officers, consultants, and employees and hold them harmless from any and all claims and expenses, including attorney's fees, arising from user's misuse of this brochure or Service. 10. Refer Sales and Purchase Documents for more information.

VINCITORE PREMIUM ELITE REAL ESTATE DEVELOPMENT LLC

P.O. Box: 123519, Dubai, UAE, Toll Free: 800 BRAND (27263) Te l: +971 4 324 2263
e-mail: enquiry@vincitorerealty.com

www.vincitorerealty.com